


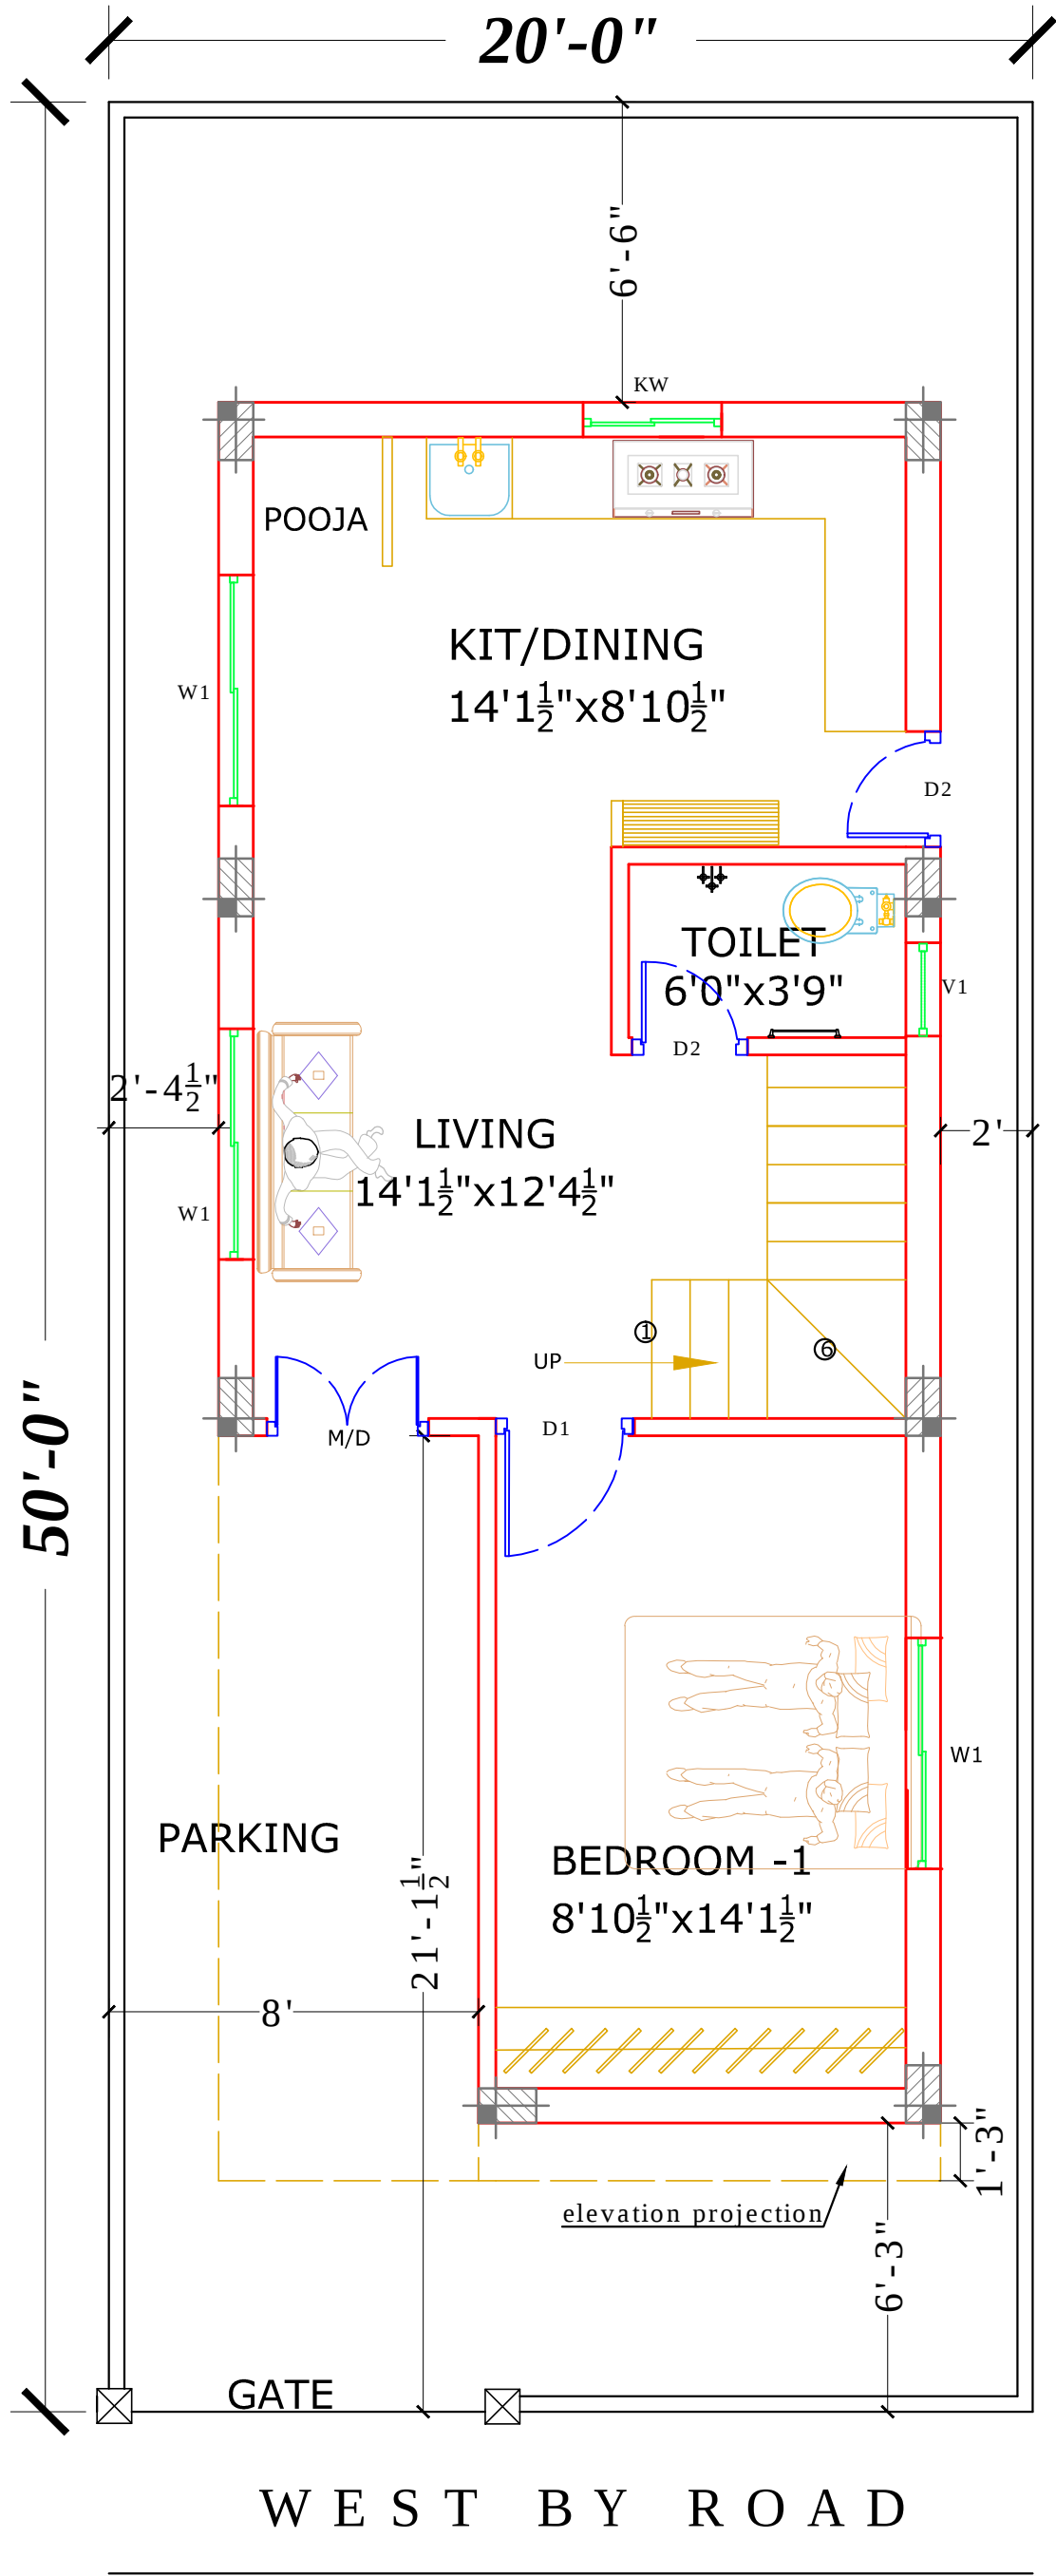

PROJECT:
SMART DUPLEX HOUSE
@ ECO-O2-ZONE VILLAS, GHATKESAR

CLIENT:
INDO INFRA SPACES PVT.LTD

AREAS STATEMENTS :

PLOT AREA :111.11 SQ.YD
SLAB AREA :1203.00 SFT

TITLE:
GROUND FLOOR PLAN

JOINERY:

S.No	Type	Description	Lintel Ht.	Sill Ht.	No.s
1	M.D	3'6"X7'0"	7'0"	0'0"	1
2	D1	3'0"X7'0"	7'0"	0'0"	1
3	D2	2'6"X7'0"	7'0"	0'0"	2
4	W1	5'0"X4'0"	7'0"	3'0"	3
5	W2	4'0"X4'0"	7'0"	3'0"	---
6	W3	3'0"X4'0"	7'0"	3'0"	---
7	W4	2'0"X4'0"	7'0"	3'0"	---
8	KW	3'0"X2'6"	6'0"	3'6"	1
9	V1	2'0"X2'0"	7'0"	5'0"	1
10	PV	2'0"X2'0"	7'0"	5'0"	---

CONSULTANTS:



ARCHITECTS ENGINEERS VASTHU EXPERTS
MOBILE: 98666 83559, 78428 32260 (Office)


ROAD NO. 4, ASHOK NAGAR COLONY, Near: N.T.R. STATUE, BODUPPAL, M.M. (DIST)



Drawn by : RAJANI J
Checked by : Kavya S
Approved by :Sudhakar J

Drawing no : FP-G-M5A-01
Revision no : 0
Scale : N.T.S
Date : 20-03-2025.

File Name : 2025/INDO INFRA SPACES

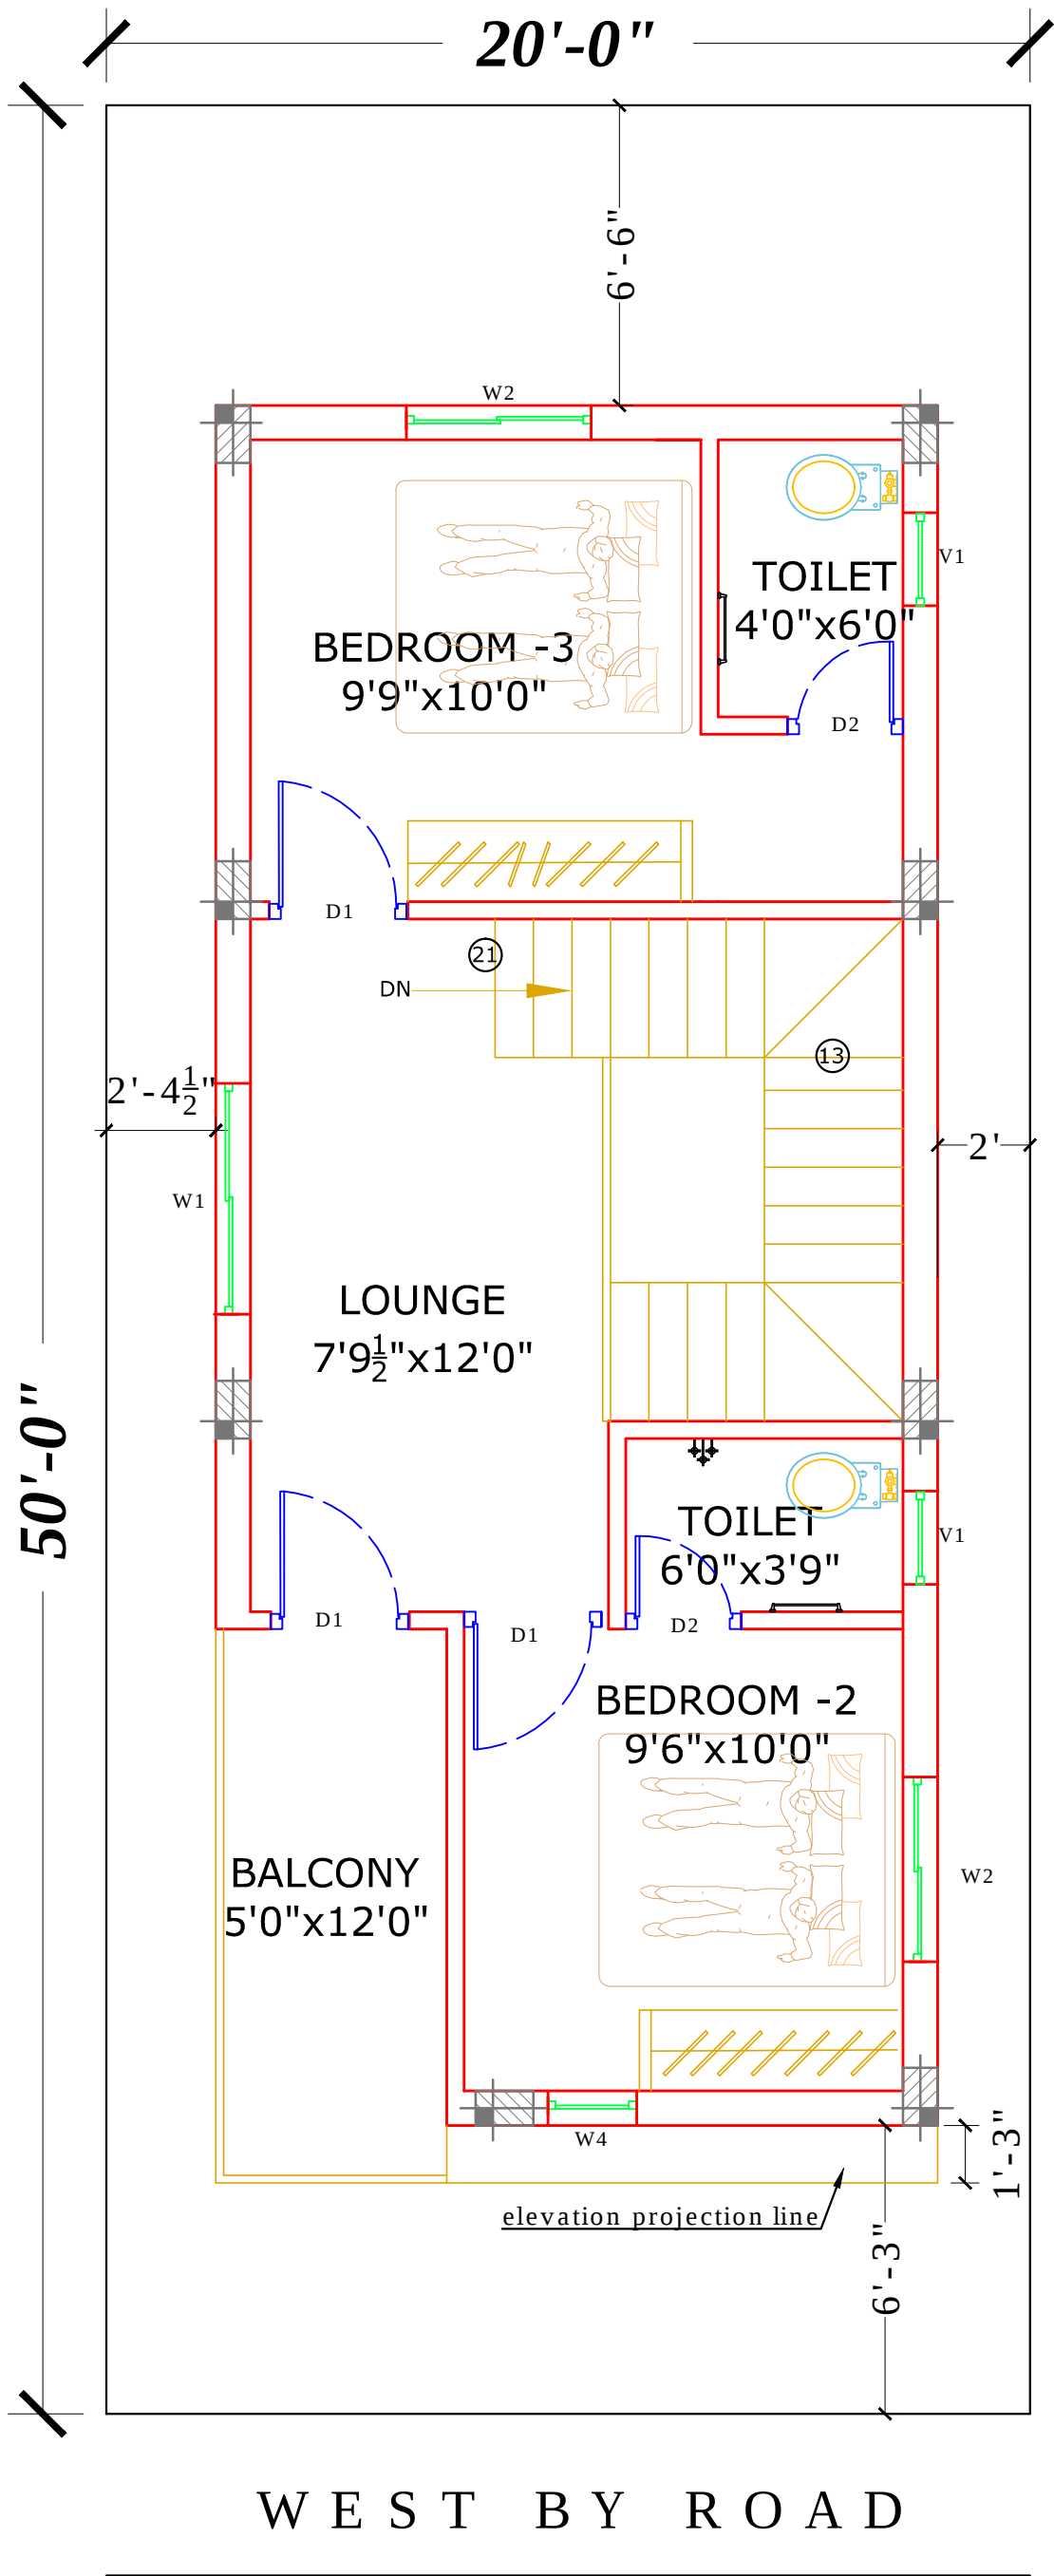

PROJECT:

SMART DUPLEX HOUSE
@ ECO-02-ZONE VILLAS, GHATKESAR

CLIENT:

INDO INFRA SPACES PVT.LTD

AREAS STATEMENTS :

PLOT AREA :111.11 SQ.YD
SLAB AREA :1203.00 SFT

TITLE:

FIRST FLOOR PLAN

JOINERY:

S.No	Type	Description	Lintel Ht.	Sill Ht.	No.s
1	M.D	3'6"X7'0"	7'0"	0'0"	1
2	D1	3'0"X7'0"	7'0"	0'0"	2
3	D2	2'6"X7'0"	7'0"	0'0"	2
4	W1	5'0"X4'0"	7'0"	3'0"	1
5	W2	4'0"X4'0"	7'0"	3'0"	2
6	W3	3'0"X4'0"	7'0"	3'0"	---
7	W4	2'0"X4'0"	7'0"	3'0"	1
8	KW	3'0"X2'6"	6'0"	3'6"	---
9	V1	2'0"X2'0"	7'0"	5'0"	2
10	PV	2'0"X2'0"	7'0"	5'0"	---

CONSULTANTS:



MITHRA
CONSULTANTS
ARCHITECTS ENGINEERS VASTHU EXPERTS
MOBILE: 98666 83559, 78428 32260 (Office)

ROAD NO. 4, ASHOK NAGAR COLONY, Near: N.T.R. STATUE, BODUPPAL, M.M. (DIST)



Drawn by : RAJANI J
Checked by : Kavya S
Approved by :Sudhakar J

Drawing no : FP-G-M5A-01
Revision no : 0
Scale : N.T.S
Date : 20-03-2025.

File Name : 2025/INDO INFRA SPACES